


WOOD INSTALLATION

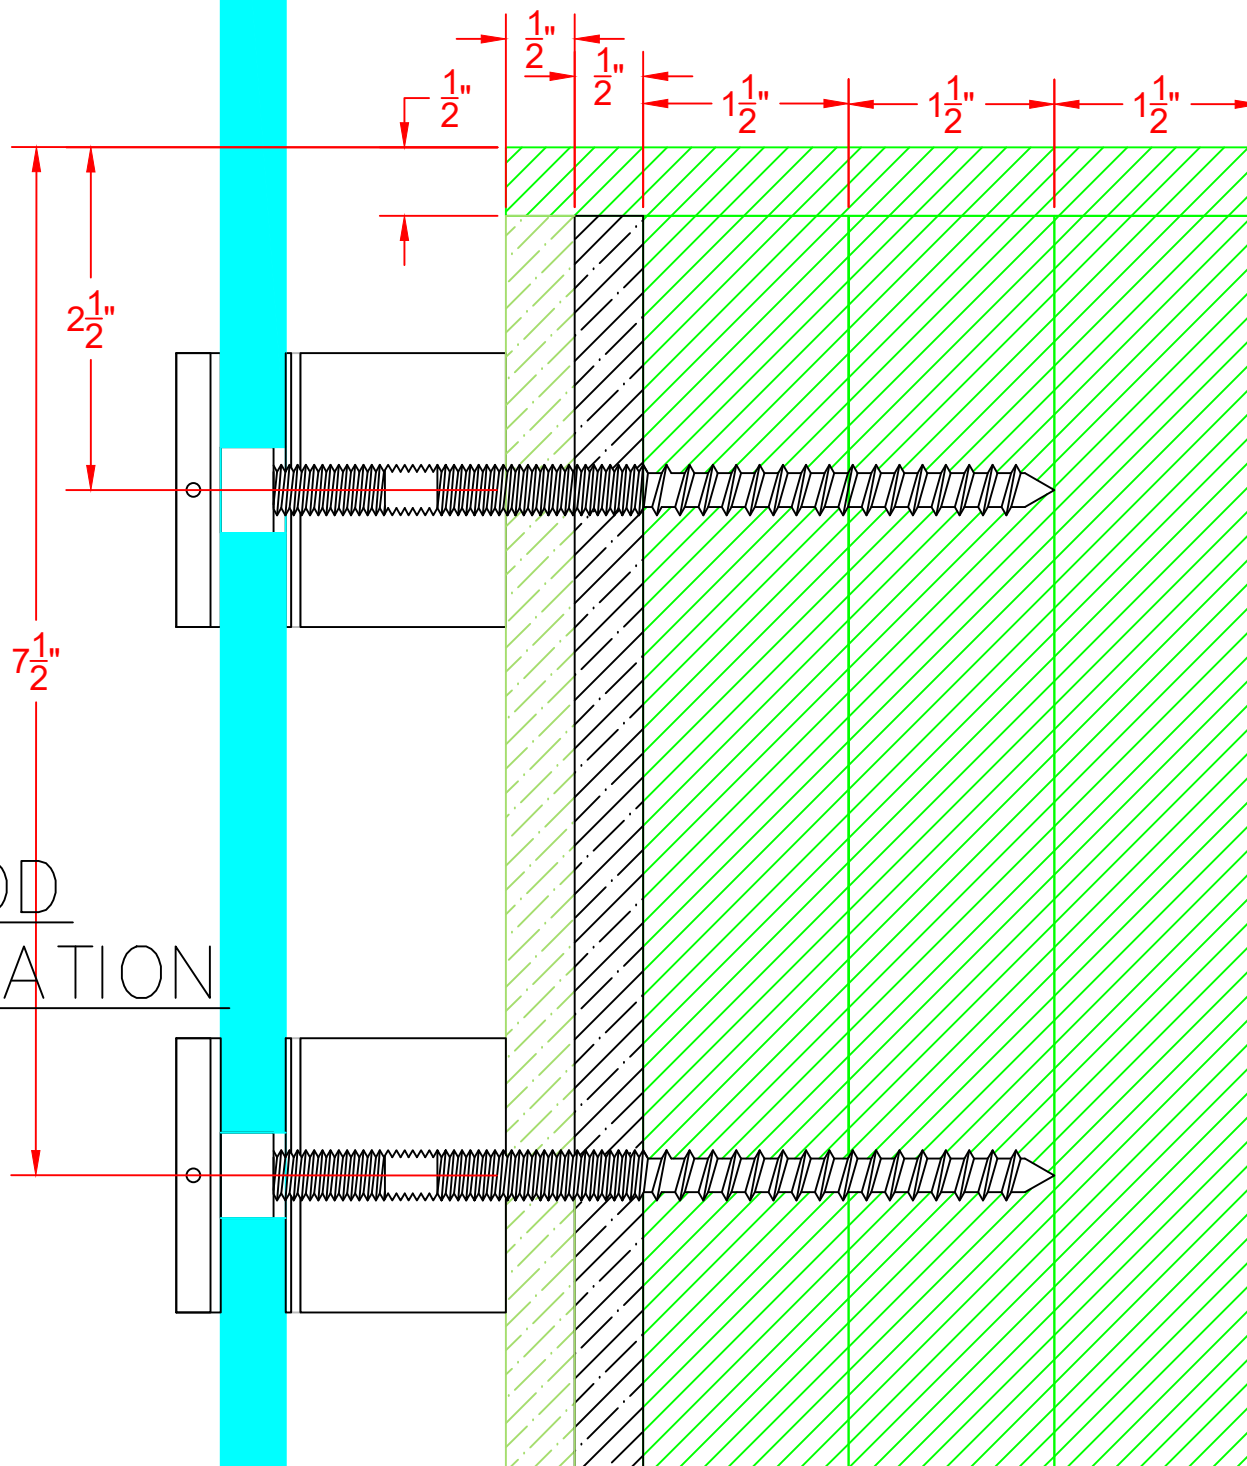

TAI SOLUTIONS
LTD.

7550 #4 RIVER ROAD
DELTA BC V4G 1C8
(604) 940-6232
www.tai-solutions.com

Date: 2020-8-30

Project:
Aero Place

Title: Roof Balcony
Glass Railing

Drawn by: Marvin Meng

Page: 1-3

Rev:0